



11 TERRACE LEVEL FLOOR PLAN
SCALE: 1/8" = 1'-0"

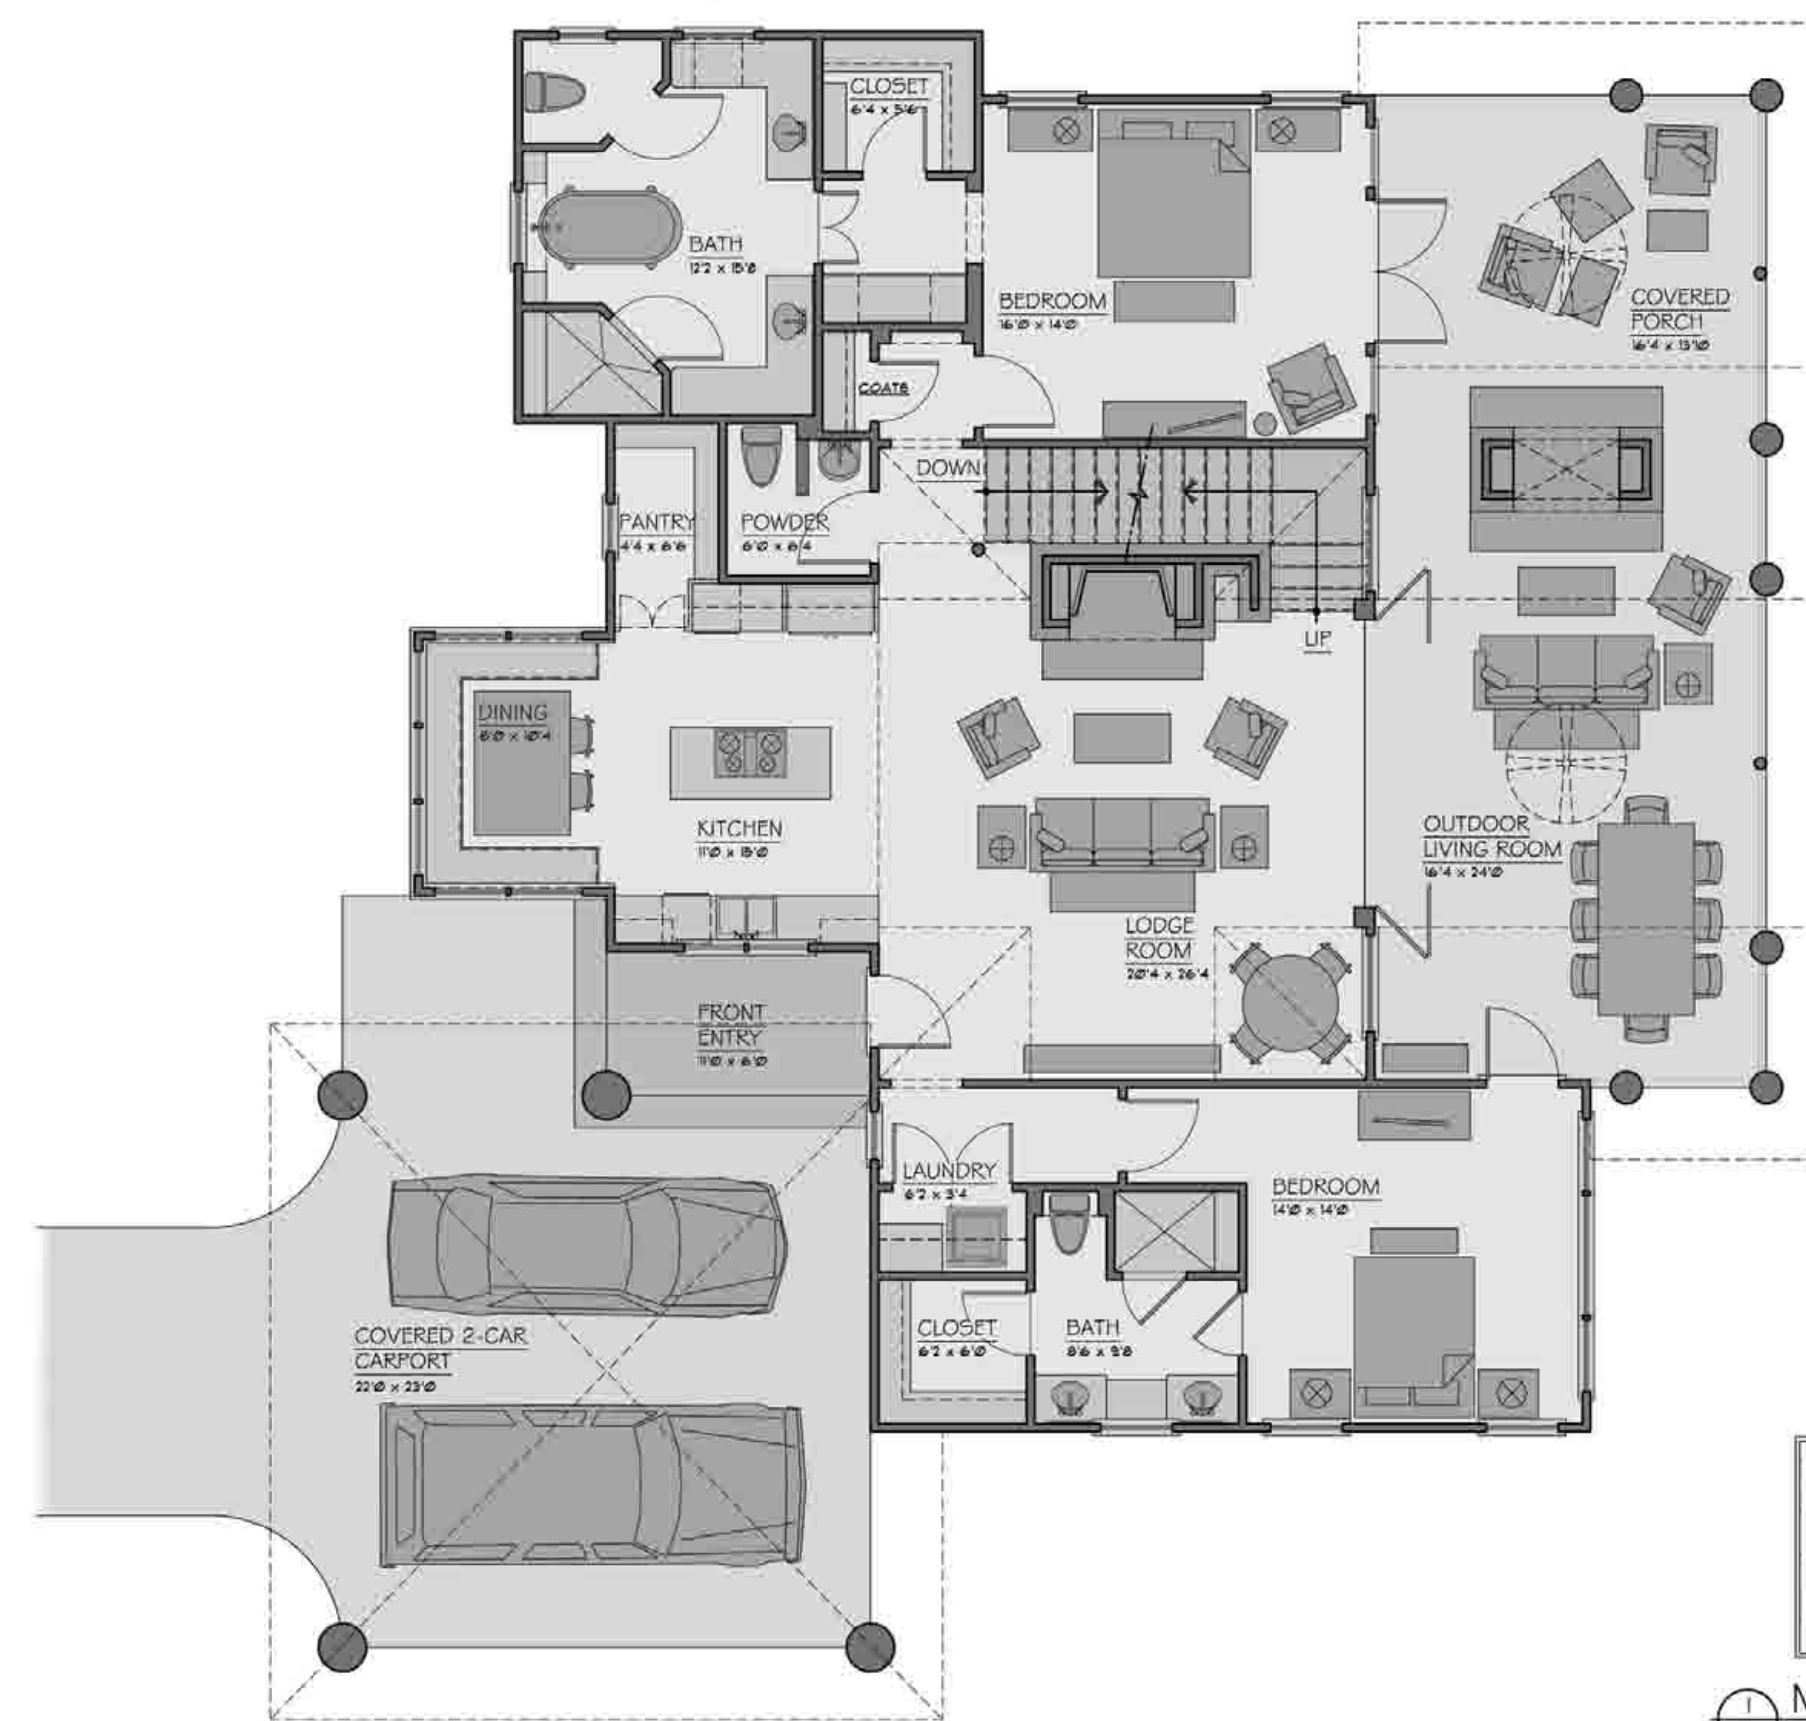

12 MAIN LEVEL FLOOR PLAN
SCALE: 1/8" = 1'-0"

SQUARE FOOTAGE:	
TERRACE LEVEL (FUTURE FINISH) ...	1,470 (1,355) SF
MAIN LEVEL ...	1,805 (74) SF
LOFT (OPTIONAL) ...	246 (28) SF
SUB-TOTAL ...	3,521 (357) SF
TERRACE LEVEL (FUTURE FINISH) ...	99 (54) SF
TOTAL ...	3,620 (411) SF

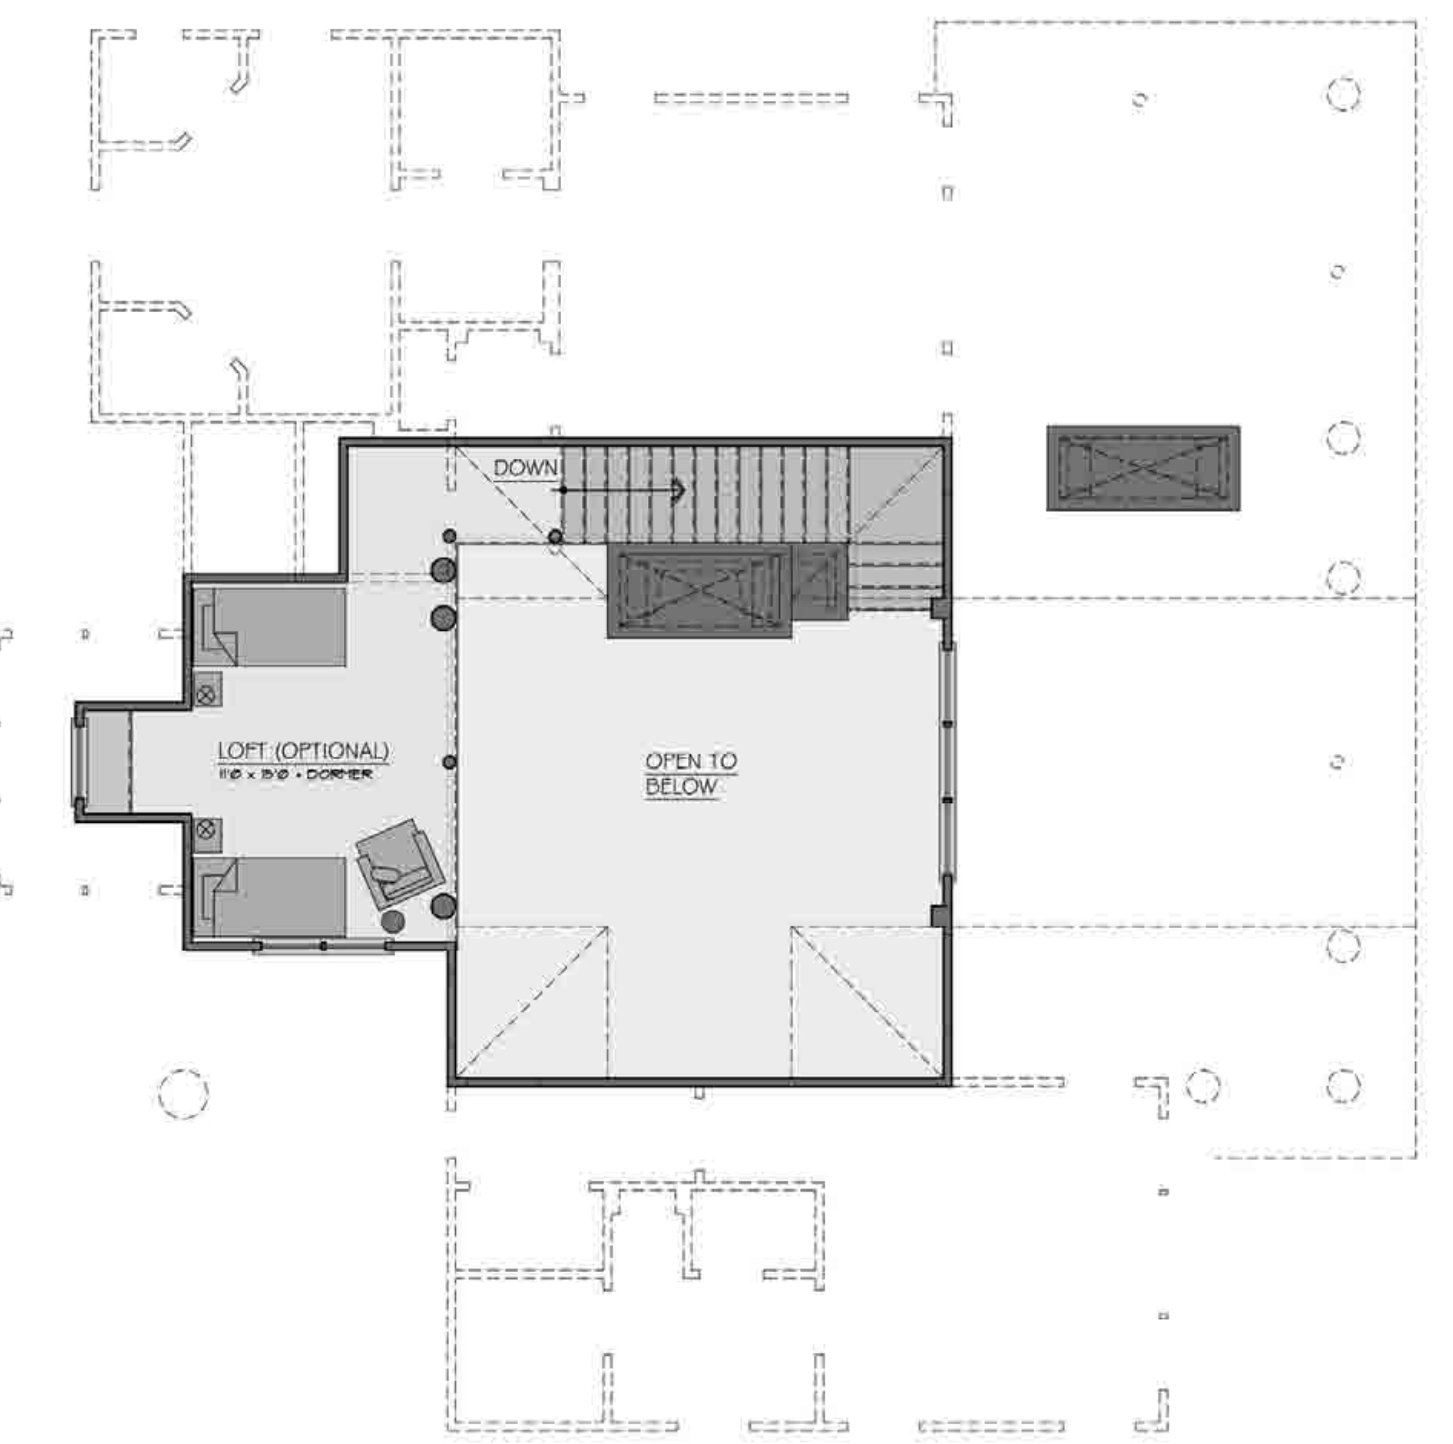

13 UPPER LEVEL FLOOR PLAN
SCALE: 1/8" = 1'-0"