



1 TERRACE LEVEL FLOOR PLAN
SCALE: 1/8" = 1'-0"



2 MAIN LEVEL FLOOR PLAN
SCALE: 1/8" = 1'-0"

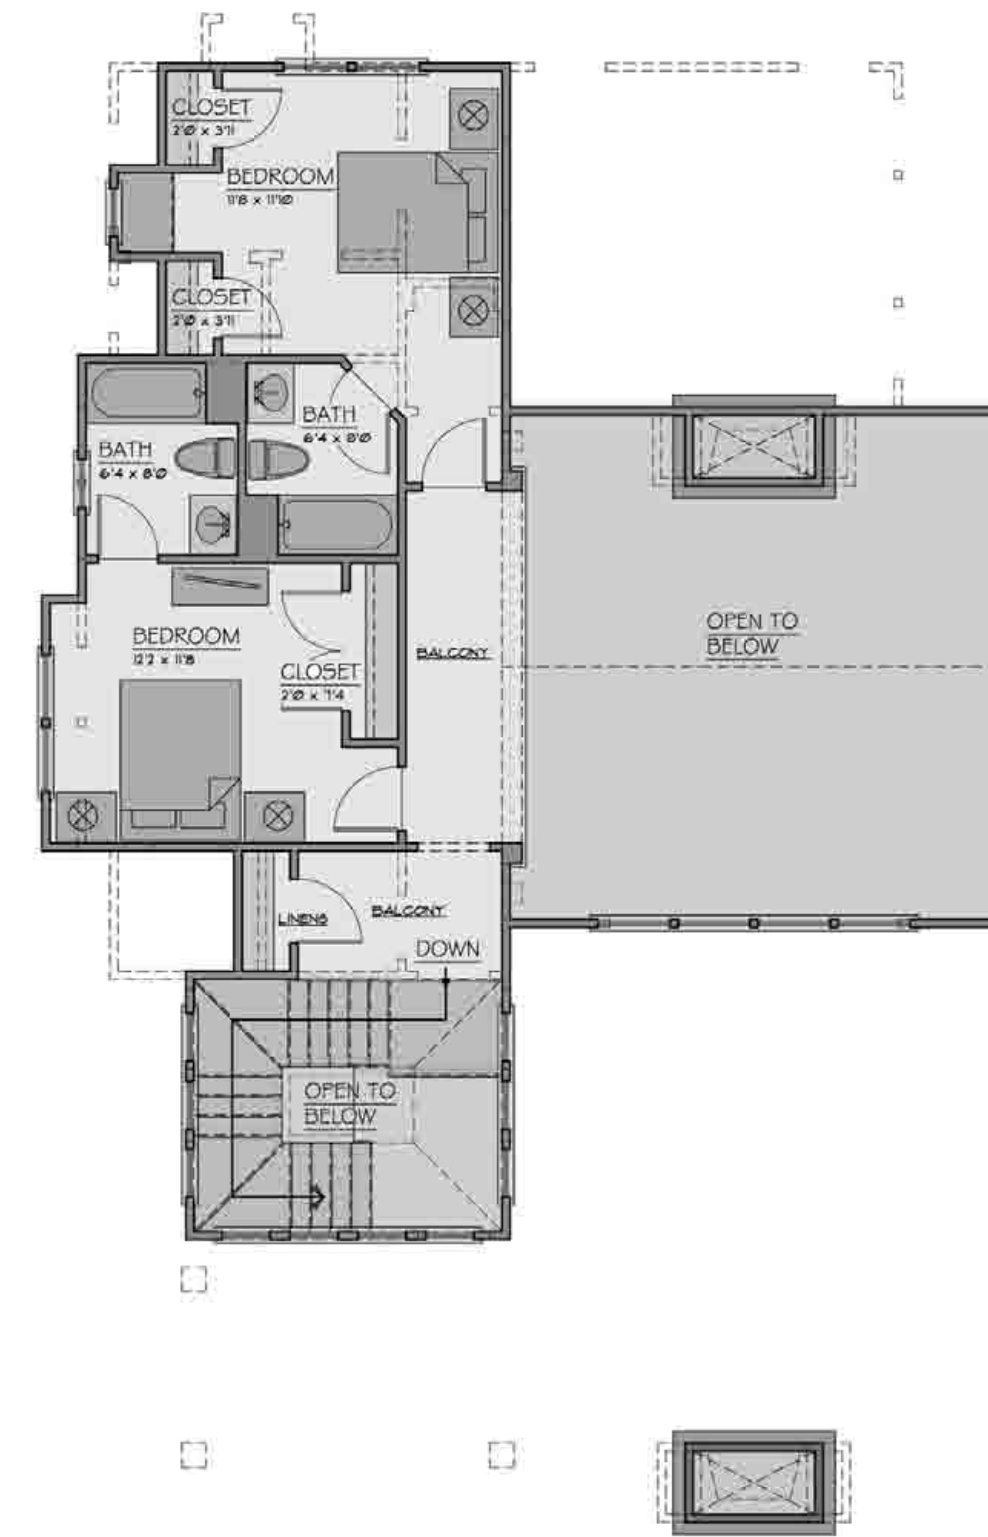

3 UPPER LEVEL FLOOR PLAN
SCALE: 1/8" = 1'-0"

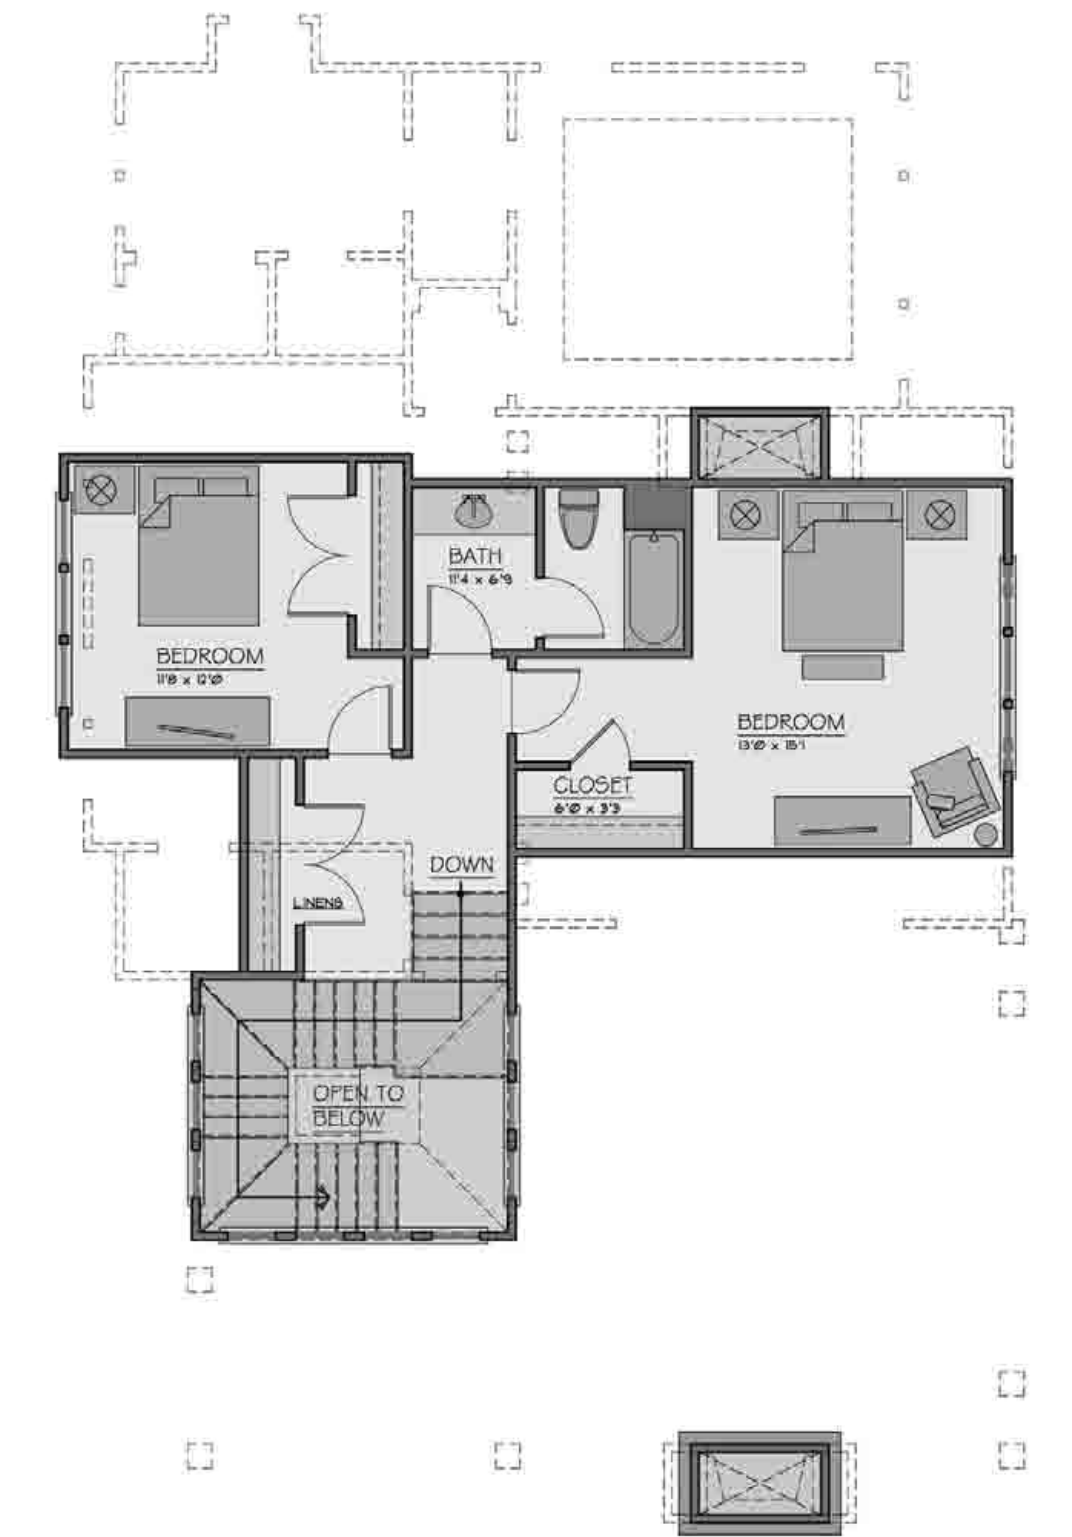

4 UPPER LEVEL FLOOR PLAN - option #2
SCALE: 1/8" = 1'-0"

SQUARE FOOTAGE:

TERRACE LEVEL (FUTURE FINISH)	1,100.04 SQ. FT.
MAIN LEVEL	1,201.14 SQ. FT.
UPPER LEVEL	648.74 SQ. FT.
SUB-TOTAL	2,949.92 SQ. FT.
TERRACE LEVEL (FUTURE)	69.17 SQ. FT.
TOTAL	3,019.09 SQ. FT.